


PLAN

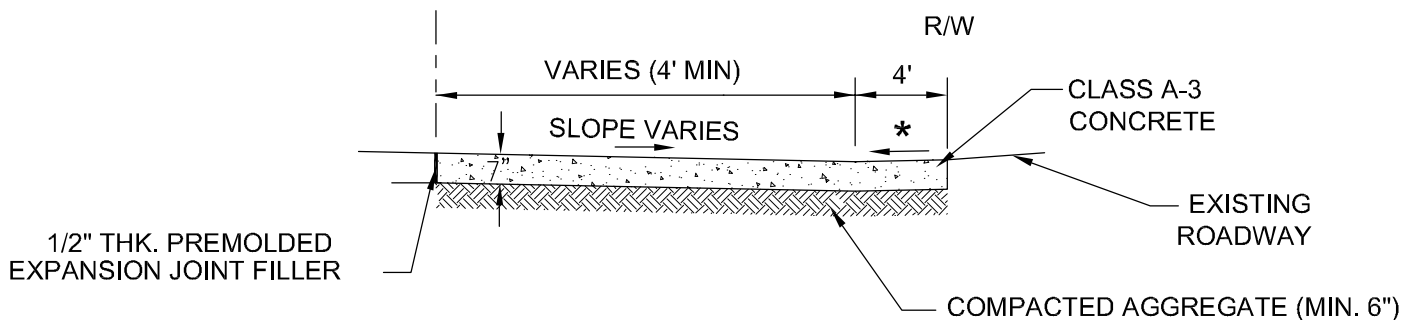

SECTION A-A

* TO MATCH 24" CURB & GUTTER, SLOPE = 1" : 32"
TO MATCH 30" CURB & GUTTER, SLOPE = 1" : 24"

NOTES:

1. FOR USE ON STREETS HAVING A 45 MPH OR GREATER SPEED LIMIT OR 10,000 V.P.D. OR GREATER TRAFFIC VOLUME.
2. CRACK CONTROL JOINTS TO BE PROVIDED AT ENTRANCE MIDDLE AND AT ENTRANCE DIAGONALS BY SAWING, SCORING, "LEAVE-IN" INSERTS, OR CUTTER PLATES TO 1-1/2 INCH DEPTH.
3. STREET APPROACH TO BE POURED MONOLITHICALLY WITH RADIAL CURB.
4. FOR CURBED STREETS WITHOUT SIDEWALKS OR FOR USE WITH A HIGH VOLUME ENTRANCE WITH OPTIONAL HANDICAP RAMP WHEN DIRECTED BY LOCALITY.
5. WATER METERS AND SEWER CLEANOUTS SHALL NOT BE LOCATED IN DRIVEWAY (ENTRANCE) OR APRON UNLESS AUTHORIZED BY OWNER.

HIGH TRAFFIC VOLUME COMMERCIAL ENTRANCE

NOT TO SCALE

REFERENCE
200,502

CATEGORY
CONCRETE ITEMS

DATE
12/10

SHEET No.
1 OF 1

DETAIL No.
CI_06