


CHAMFER AS
NEEDED TO
ELIMINATE SOIL
SLOUGHING.

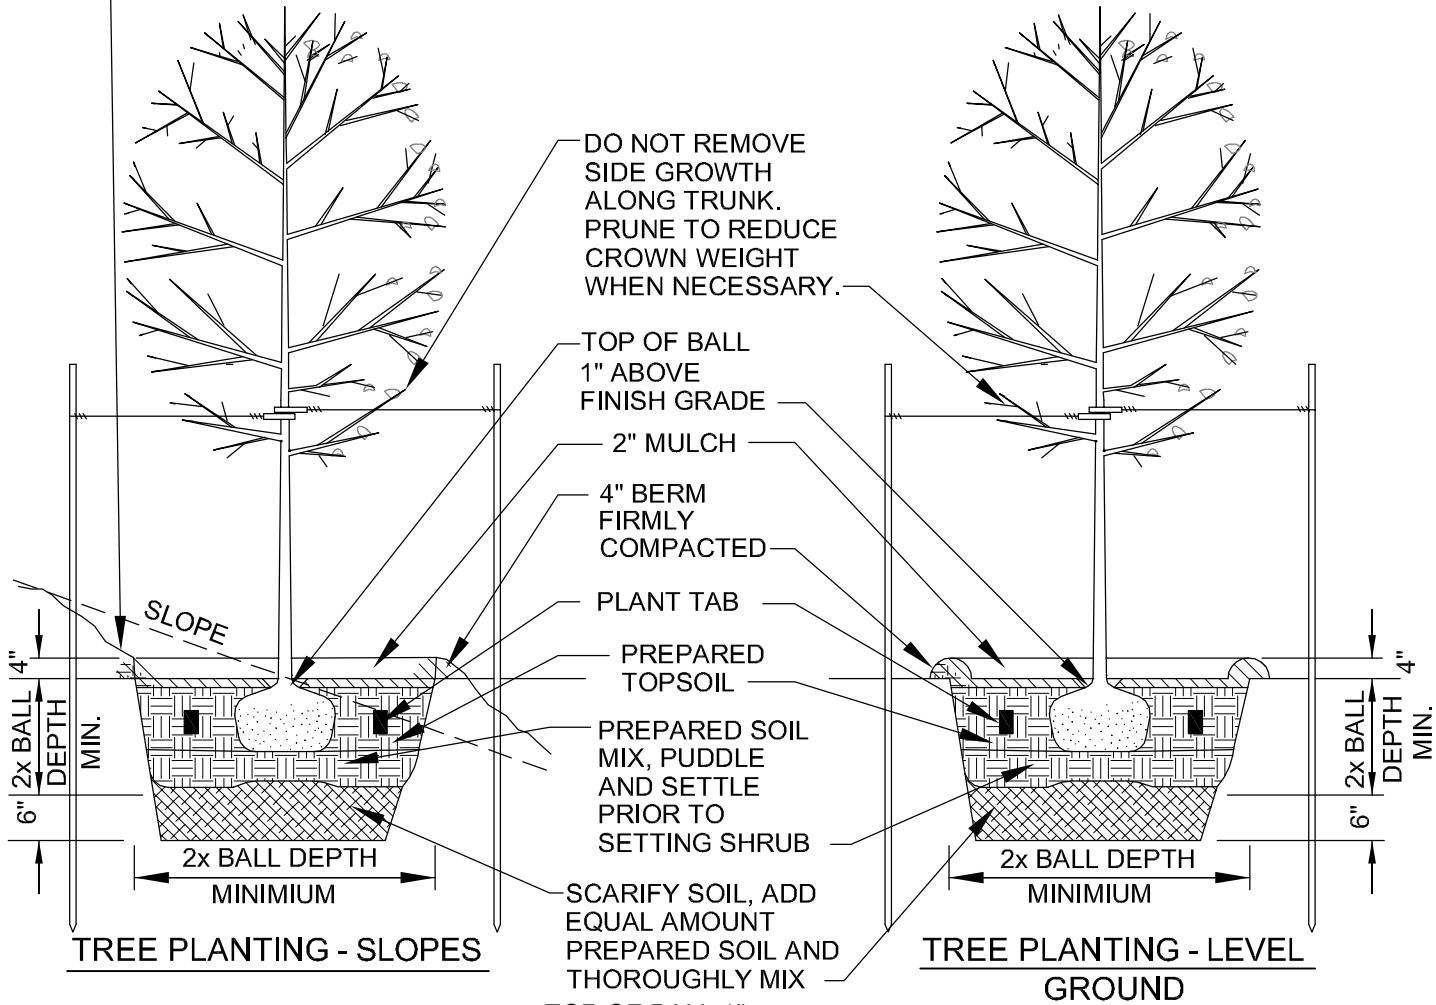

CHAMFER AS
NEEDED TO
ELIMINATE
SOIL
SLOUGHING.

