



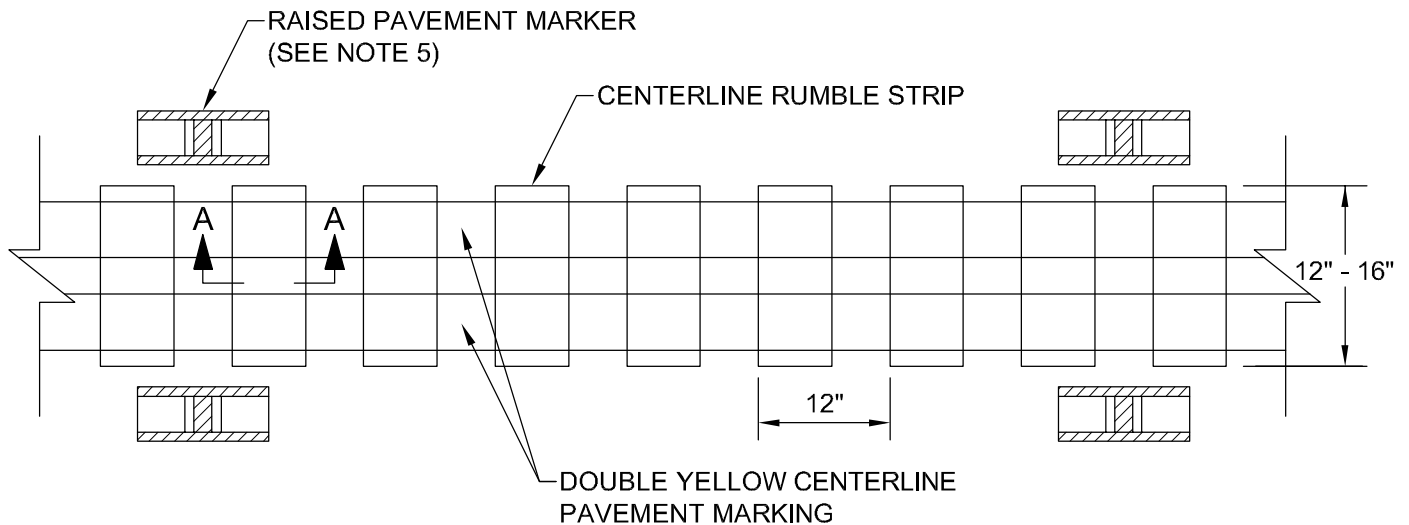

PLAN VIEW

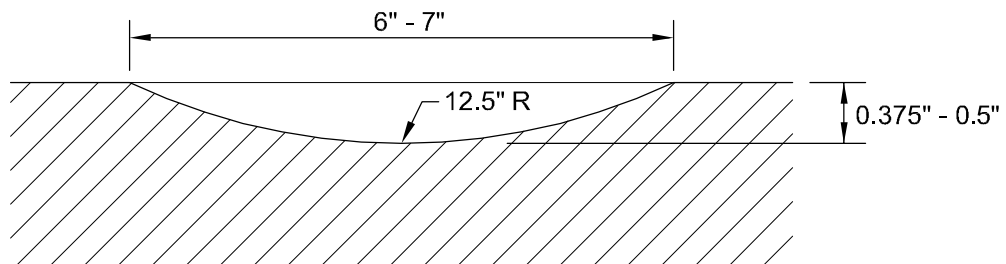

SECTION A-A

NOTES:

1. CENTERLINE RUMBLE STRIPS SHALL NOT BE INSTALLED WITHIN THE LIMITS OF BRIDGES.
2. CENTERLINE RUMBLE STRIPS SHALL NOT BE INSTALLED ON SUBDIVISION STREETS OR IN NARROW UNMARKED ROAD SECTIONS WITHOUT PAVEMENT MARKINGS.
3. CENTERLINE RUMBLE STRIPS SHALL NOT BE INSTALLED WITHIN THE LIMITS OF CENTER TWO-WAY TURN LANES.
4. CENTERLINE RUMBLE STRIPS SHALL NOT BE INSTALLED IN PASSING ZONES EXCEPT AS DIRECTED BY THE TRAFFIC ENGINEER. THE DEPTH OF CENTERLINE RUMBLE STRIPS IN PASSING ZONES SHALL BE $\frac{3}{8}$ ".
5. USE OF RAISED PAVEMENT MARKERS IS OPTIONAL. SEE VDOT STANDARD PM-9 FOR DETAILS ON RAISED PAVEMENT MARKER PLACEMENT.

CENTERLINE RUMBLE STRIPS

NOT TO SCALE

REFERENCE 200, 315A	CATEGORY ROADWAY CONSTRUCTION	DATE 12/10	SHEET No. 1 OF 1	DETAIL No. RC_04
------------------------	----------------------------------	---------------	---------------------	---------------------