


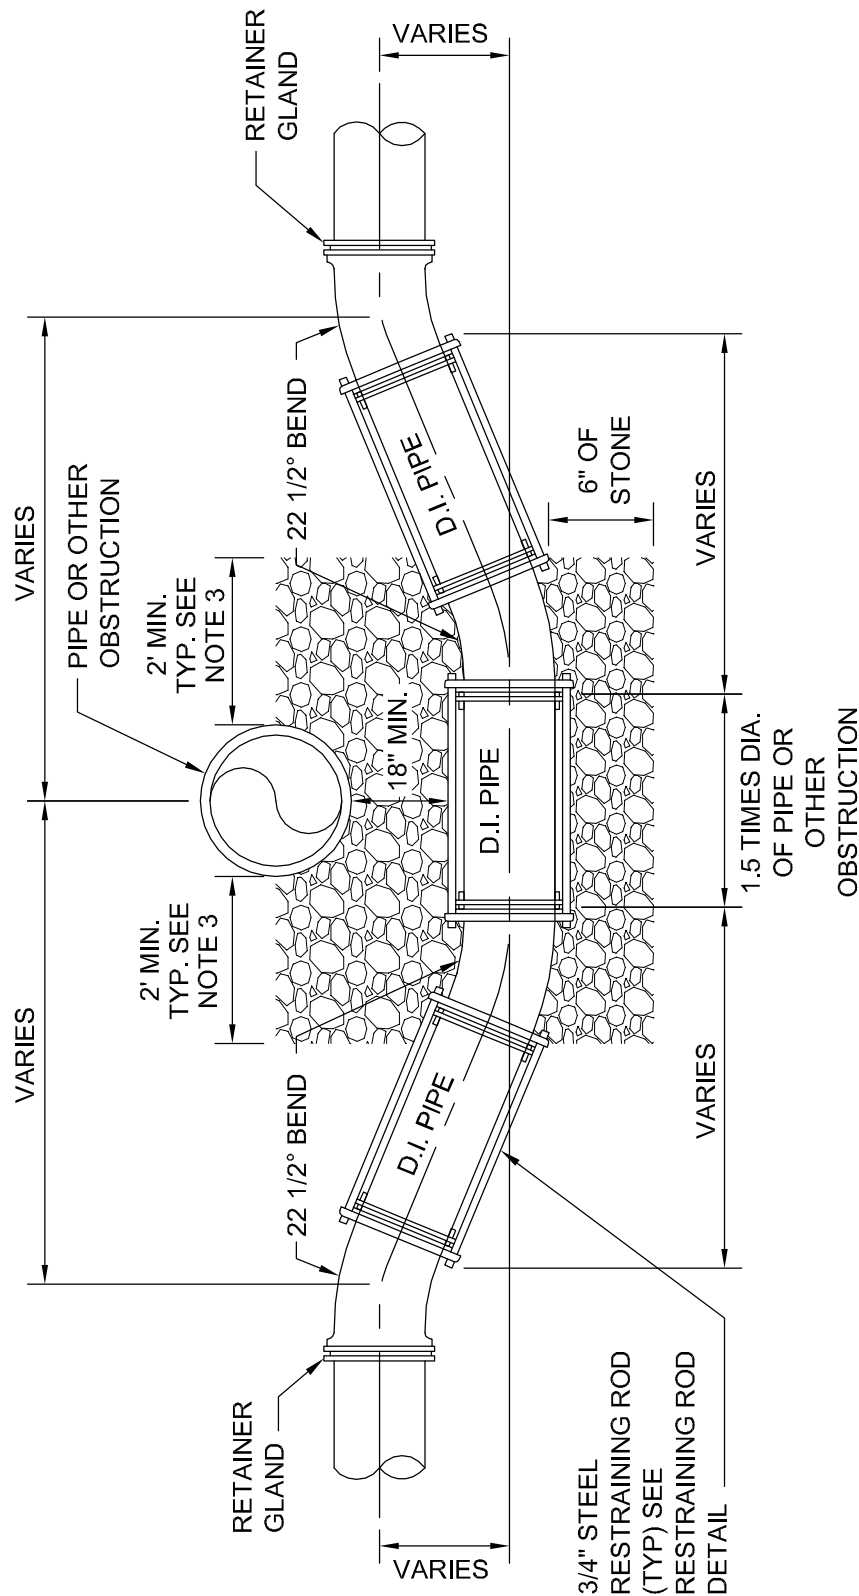

OBSTRUCTION BY-PASS UNIFORM OFFSET

NOT TO SCALE

NOTES:

1. SEE PLANS FOR OFFSET DIMENSIONS. NON-UNIFORM OFFSET REQUIRES SPECIAL DESIGN.
2. SEE SPECIFICATION SECTION 200 FOR OTHER ALLOWABLE METHODS OF RESTRAINT.
3. BEDDING MATERIAL SHALL BE PLACED A MINIMUM OF 2 FEET BEYOND EACH PIPE AND PROJECT OUTWARD FROM THE CROSSING ALONG BOTH PIPES.