


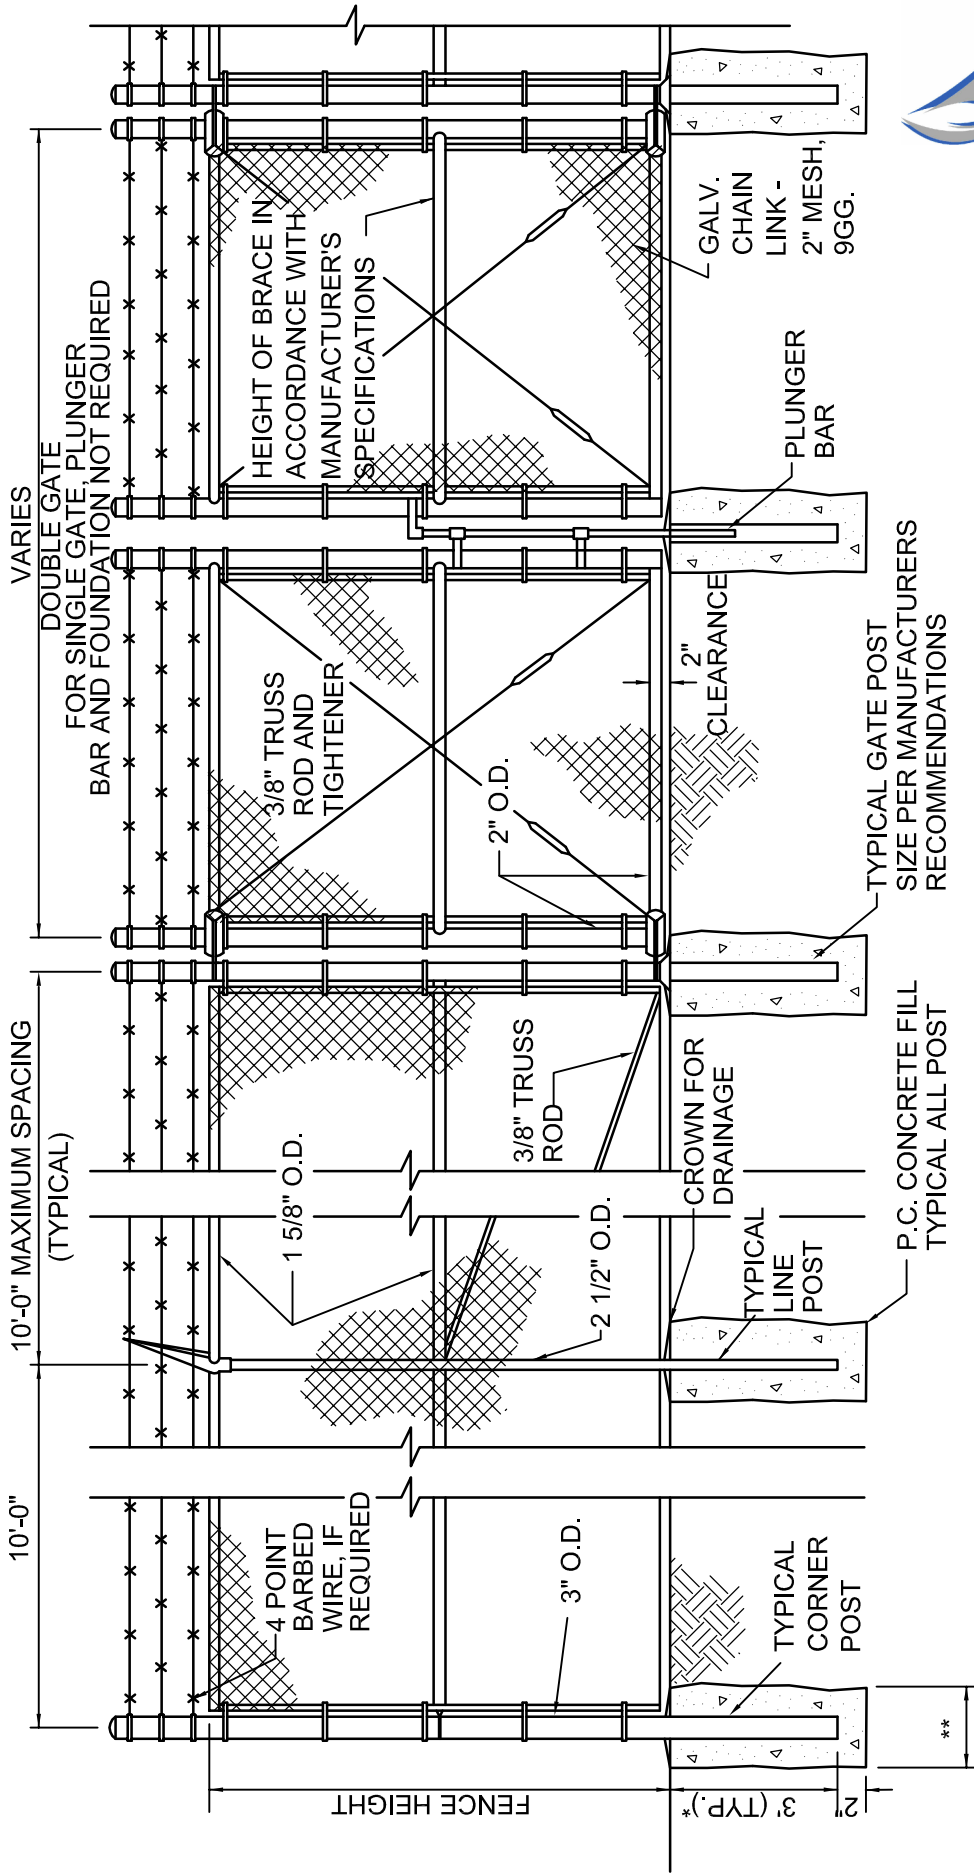



\*\* MIN. DIA. OF POST. SIZE OF CONCRETE FILL REQUIRED FOR CORNER POSTS; POSTS AND GATE POST SHALL BE PER MANUFACTURERS RECOMMENDATIONS. GATE POST FOUNDATIONS SHALL BE 3'-6" TO BOTTOM OF POST FOR GATES 12' AND WIDER.

## TYPICAL CHAIN LINK FENCE & GATE DETAIL

### NOTES:

Not To Scale

1. FABRIC SHALL BE TIED TO TOP AND BOTTOM OF FRAME WITH 11 GAGE WIRE (MIN.).
2. ALL FOOTINGS SHALL BE CLASS A3 CONCRETE.
3. BARBED WIRE AND EXTENSION POSTS TO BE PROVIDED ONLY WHEN SHOWN ON DRAWINGS OR INDICATED IN SPECIAL PROVISIONS.
4. UNLESS OTHERWISE INDICATED ON DRAWINGS OR IN SPECIAL PROVISIONS, GATE COMPONENTS ARE TO BE GALVANIZED IN ACCORDANCE WITH SECTION 200.
5. FOR GATES 6'-0" IN WIDTH AND WIDER, ROLLED FORMED STEEL SHALL NOT BE USED.

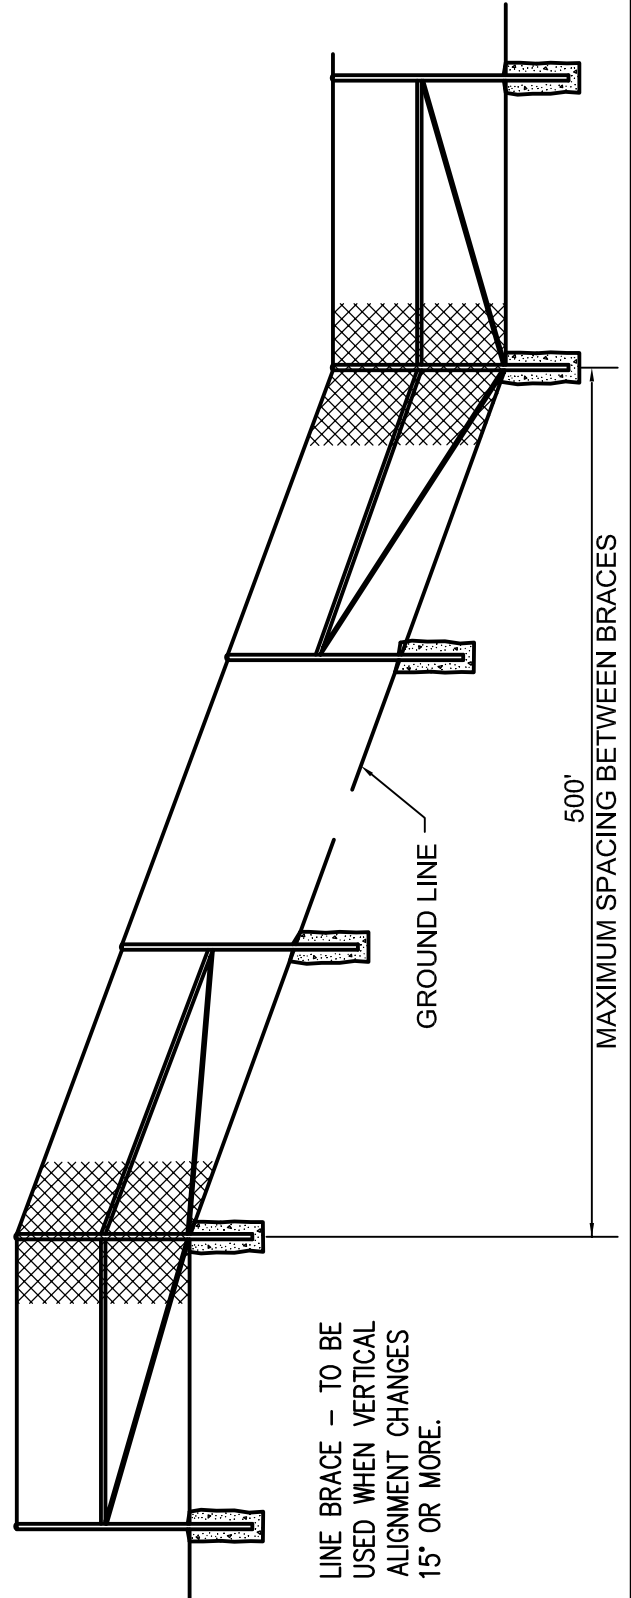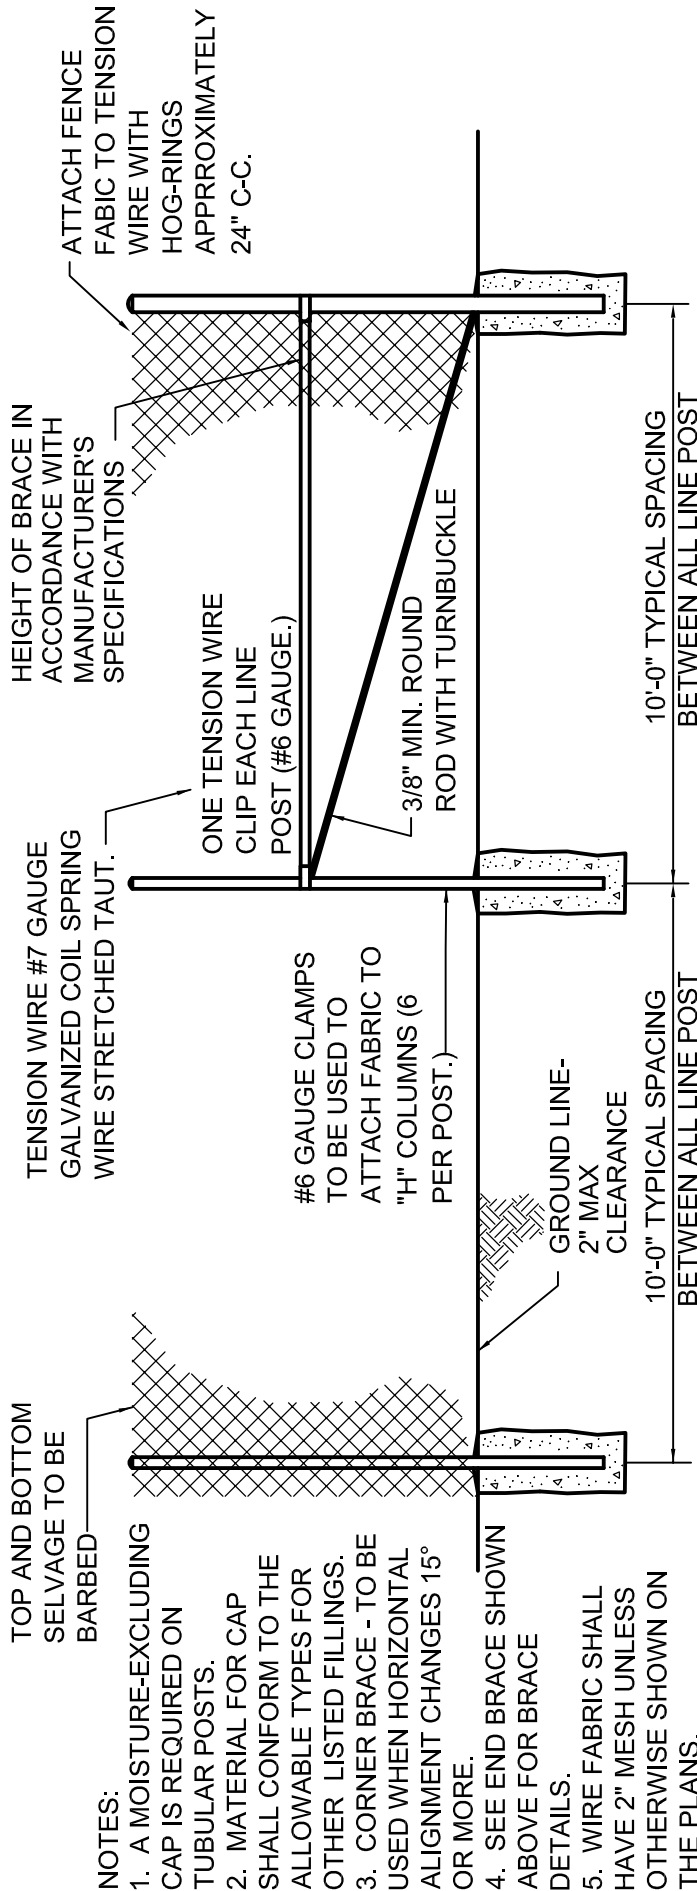

REFERENCE  
200, 507

CATEGORY  
STANDARD CHAIN LINK FENCE

DATE  
6/16

SHEET No.  
2 OF 2

DETAIL No.  
FE\_01