


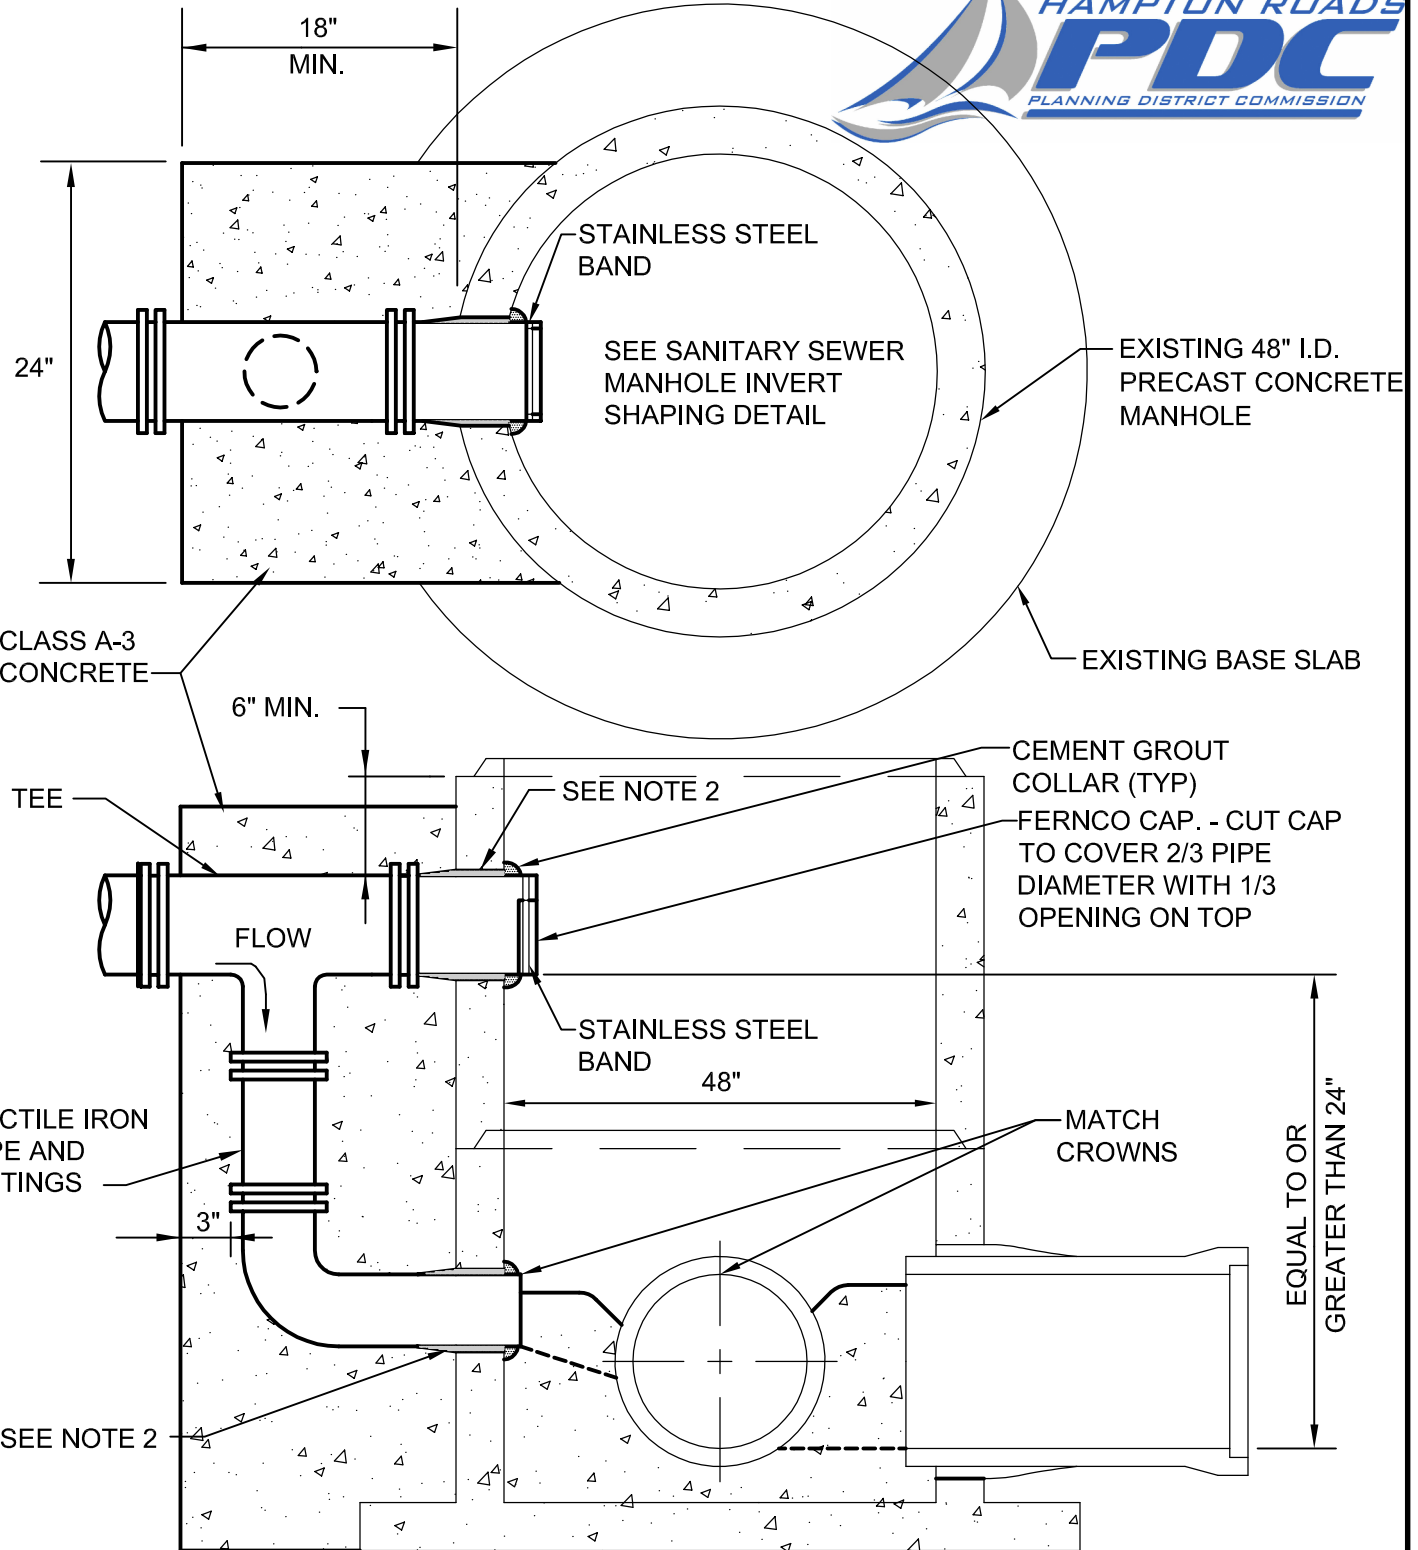

NOTES:

1. PLACEMENT OF DROP NOT TO CONFLICT WITH MANHOLE STEPS.
2. PROVIDE FLEXIBLE BOOT CONNECTION PER SPECIFICATION SECTION 200.

SANITARY SEWER EXTERIOR DROP MANHOLE (FOR EXISTING MANHOLE ONLY)

NOT TO SCALE

REFERENCE 200,802	CATEGORY SANITARY SYSTEMS	DATE 6/16	SHEET No. 1 OF 1	DETAIL No. SS 05
----------------------	------------------------------	--------------	---------------------	---------------------