


### SECTION

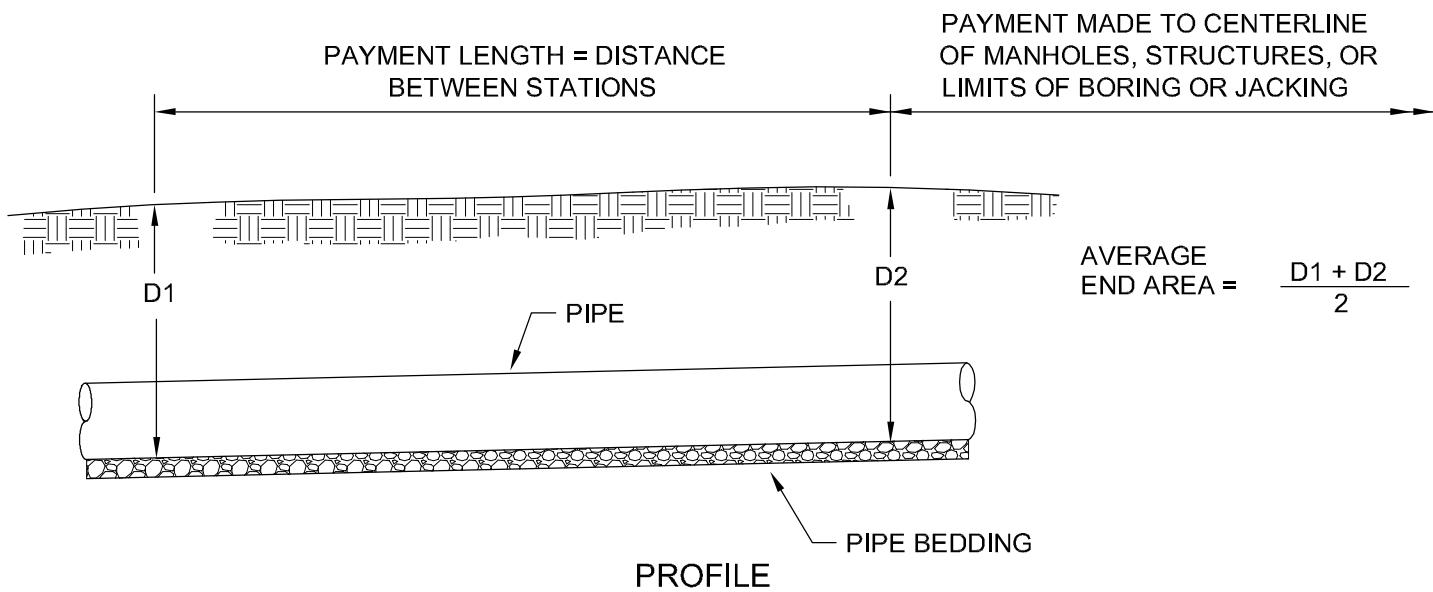

SEE EW\_02, SHEET 2 OF 2 FOR NOTES.

## **PAYMENT LIMITS** **TRENCH EXCAVATION AND BACKFILL**

NOT TO SCALE

REFERENCE	CATEGORY	DATE	SHEET No.	DETAIL No.
200,303	EARTHWORK	12/10	1 OF 2	EW_02