


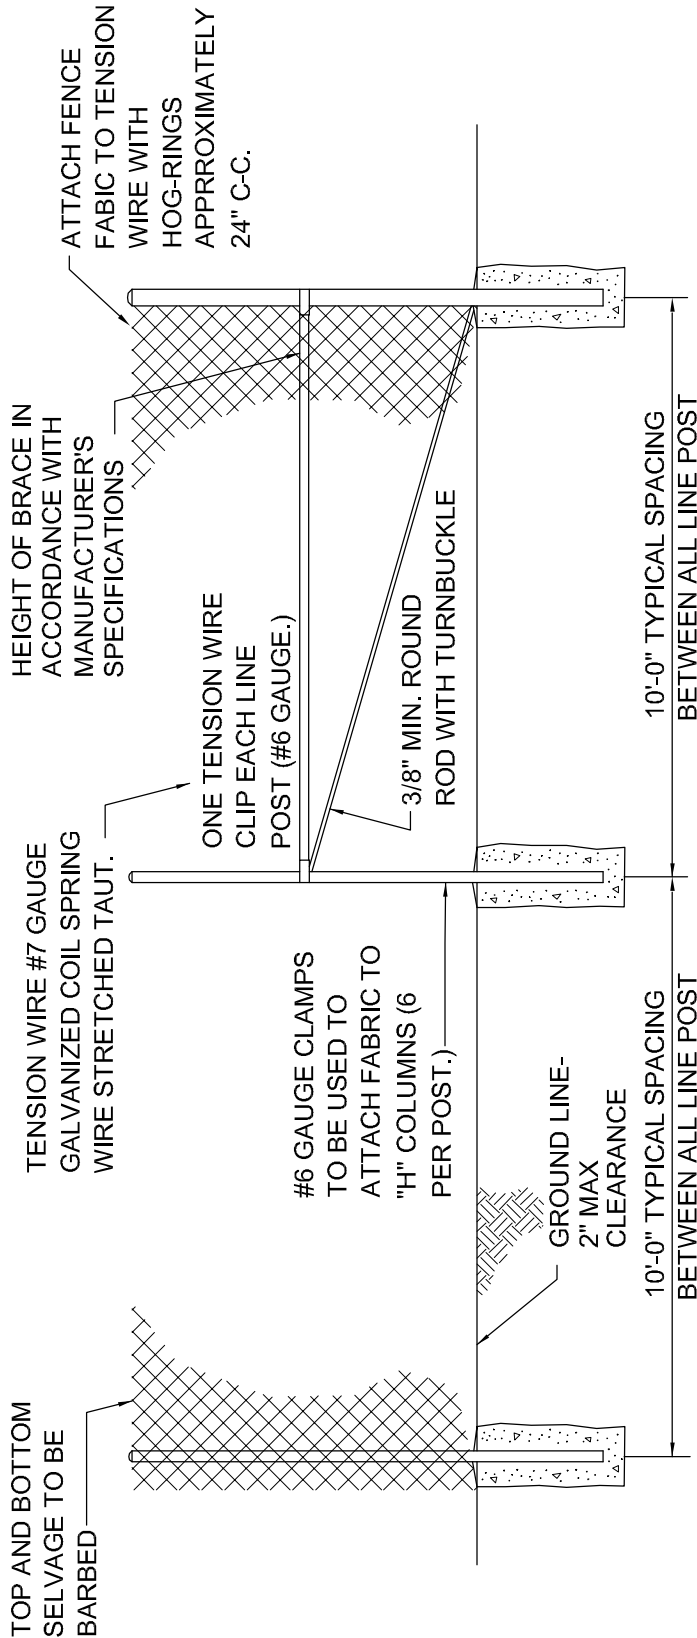

**NOTES:**

1. A MOISTURE-EXCLUDING CAP IS REQUIRED ON TUBULAR POSTS.
- 2 MATERIAL FOR CAP SHALL CONFORM TO THE ALLOWABLE TYPES FOR OTHER LISTED FILLINGS.
3. CORNER BRACE - TO BE USED WHEN HORIZONTAL ALIGNMENT CHANGES 15° OR MORE.
4. SEE END BRACE SHOWN ABOVE FOR BRACE DETAILS.
5. WIRE FABRIC SHALL HAVE 2" MESH UNLESS OTHERWISE SHOWN ON THE PLANS.

