



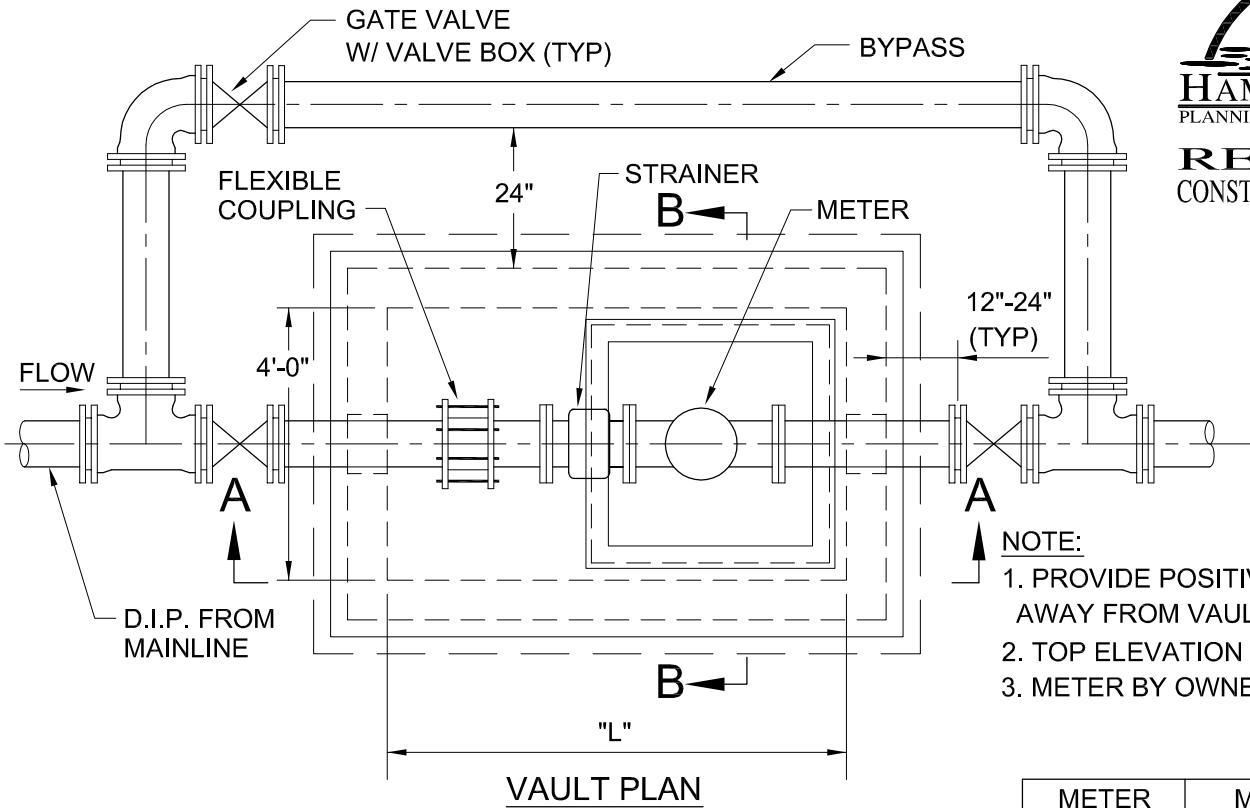

METER SIZE	MIN. "L" DIMENSION
3"	4'-10"
4"	5'-2"
6"	5'-7"
8"	5'-10"
10"	6'-9"

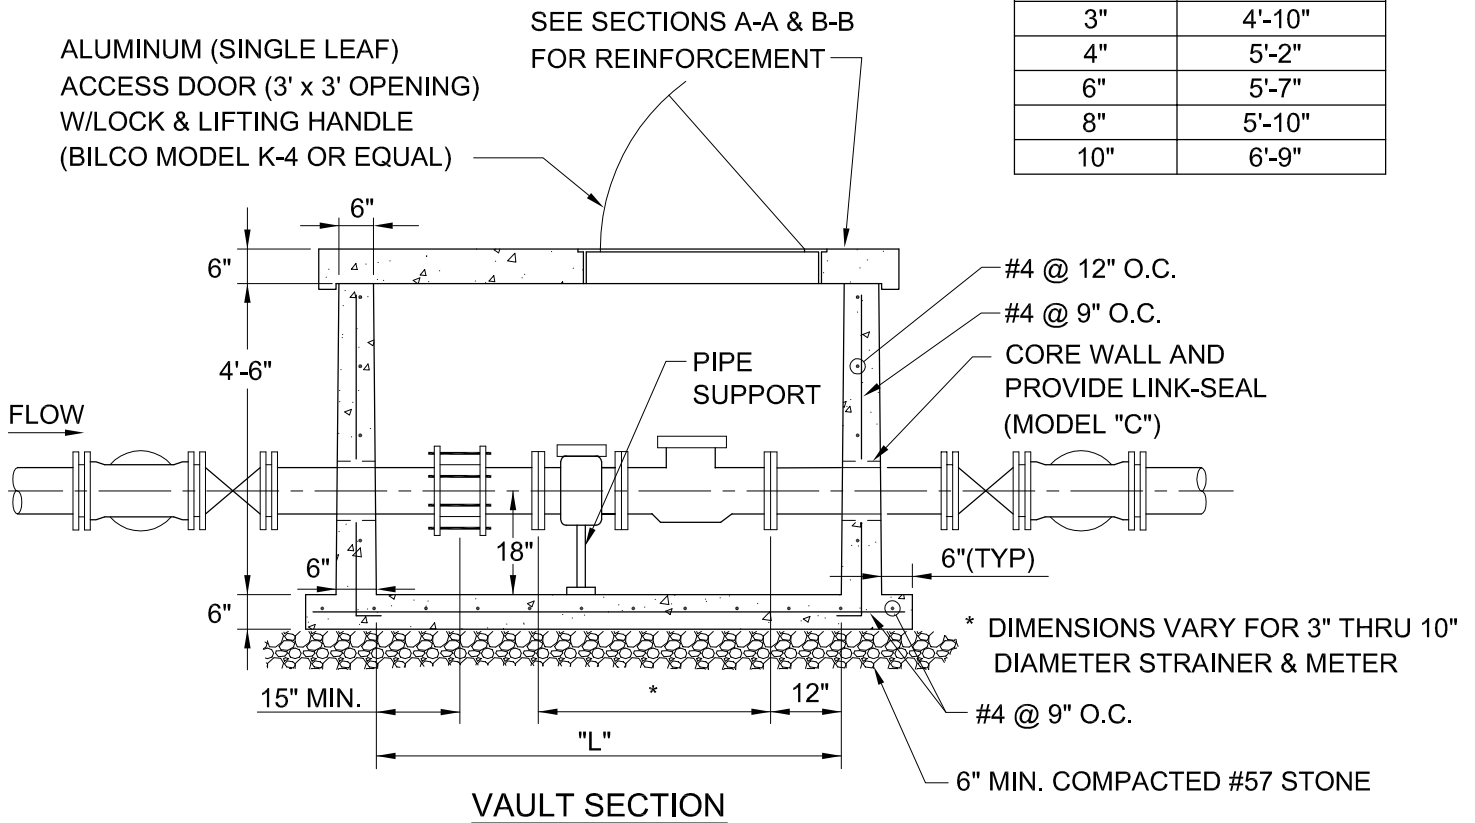

PRECAST CONCRETE VAULT- NON-LOAD BEARING (3" THRU 10" WATER METER ASSEMBLIES)

NOT TO SCALE

REFERENCE
200,801

CATEGORY
WATER DISTRIBUTION

DATE
12/10

SHEET No.
1 OF 2

DETAIL No.
WD_10