



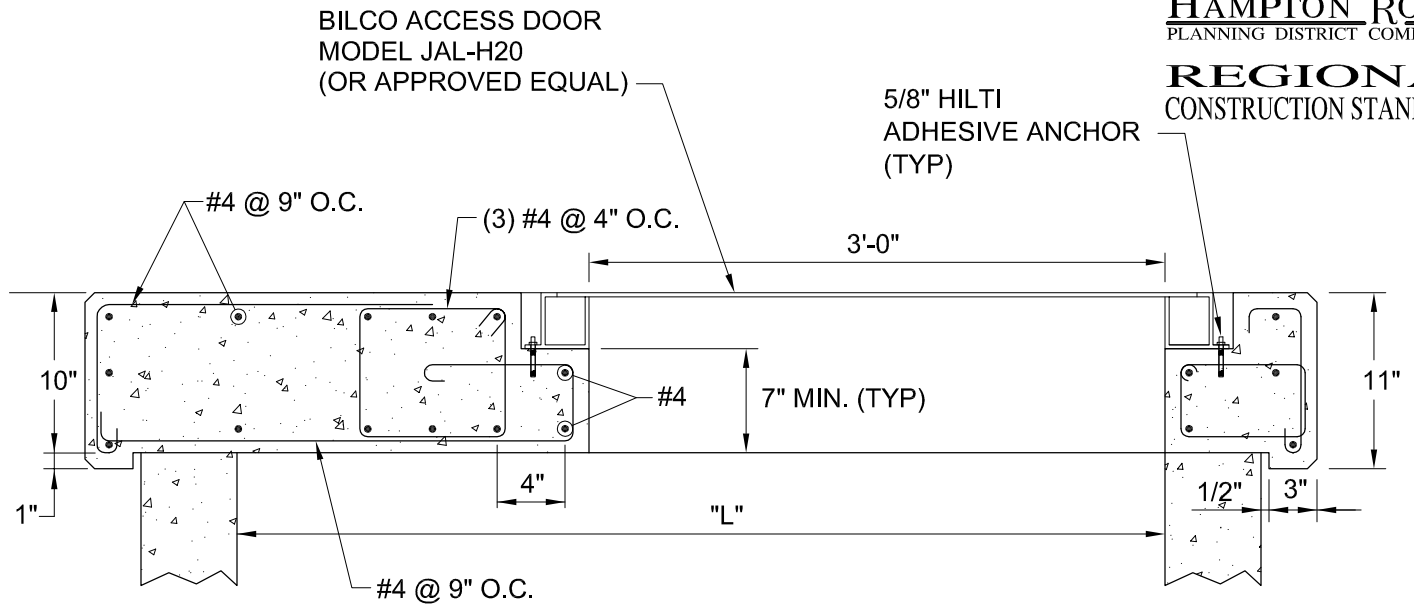

SECTION A-A

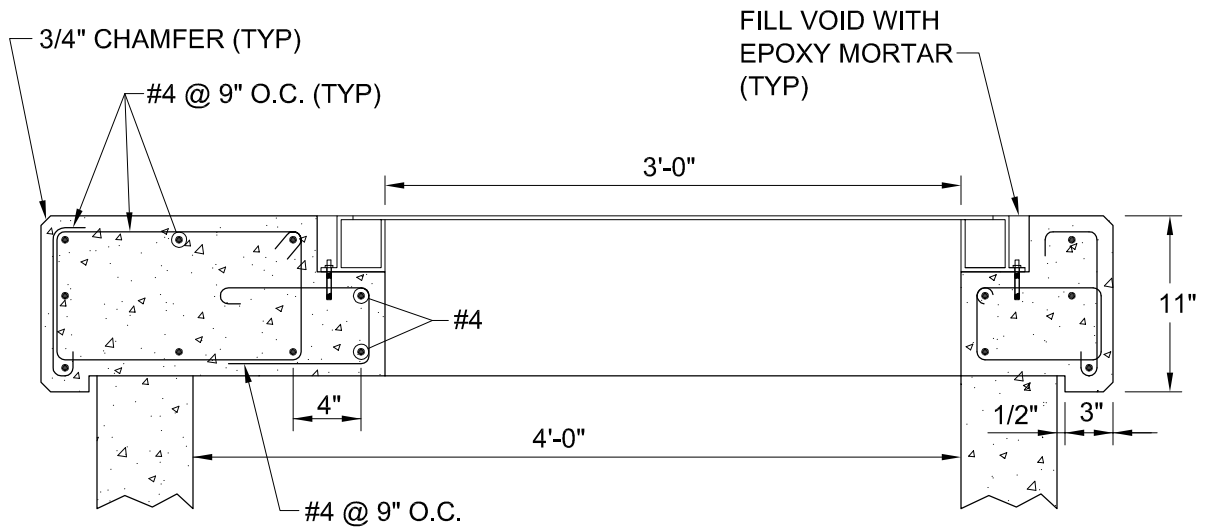

SECTION B-B

NOTE: ALTERNATE REINFORCEMENT DESIGNS WILL BE CONSIDERED
IF SEALED BY A REGISTERED PROFESSIONAL ENGINEER.

PRECAST CONCRETE VAULT- H20 LOADING (3" THRU 10" WATER METER ASSEMBLIES)

NOT TO SCALE

REFERENCE
200,801

CATEGORY
WATER DISTRIBUTION

DATE
12/10

SHEET No.
2 OF 2

DETAIL No.
WD_11